


BANKA 1 339 m2

KARGO 1 298 m2

BANKA 2 339 m2

KARGO 2 412 m2

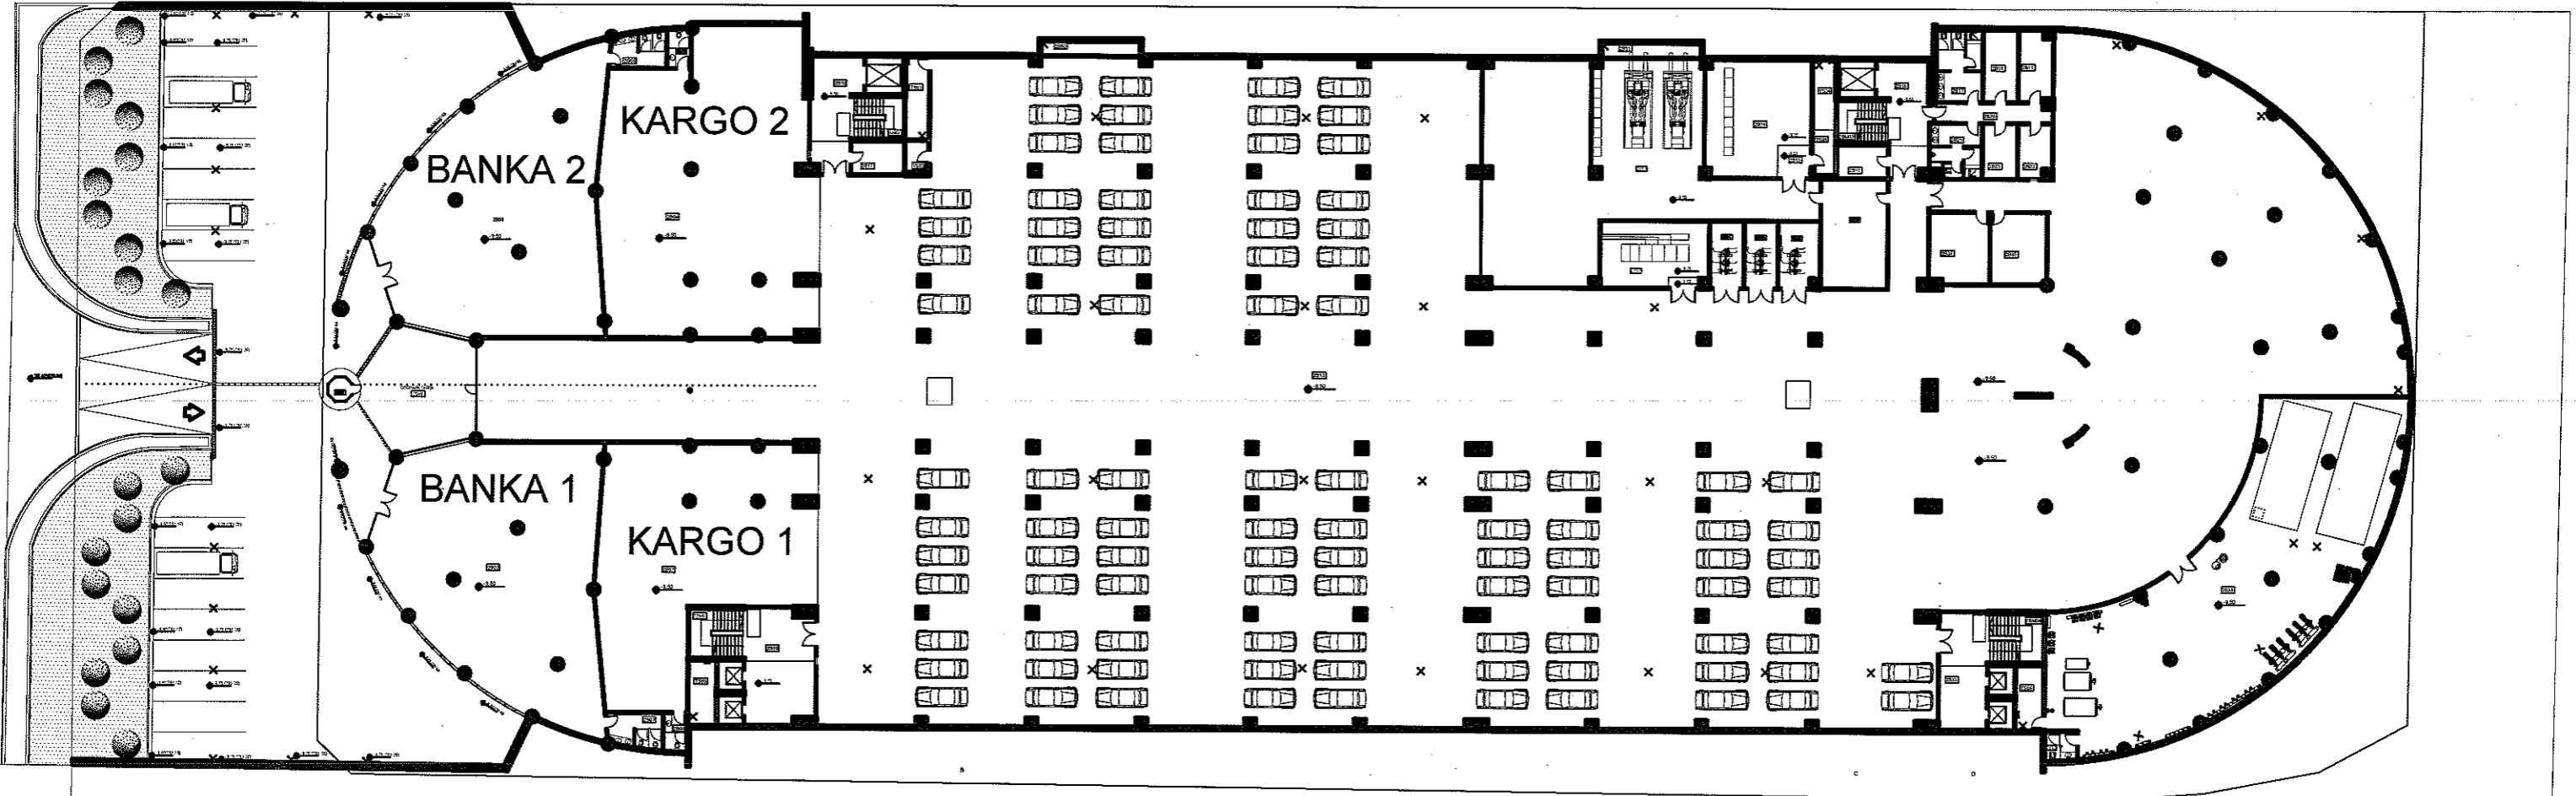

2. BODRUM KAT PLANI