


18 Adet OFİS YERİ İÇİN 804 m2

13 Adet MİSAFİR HANE ODASI 33 m2

1 Adet MİSAFİR HANE ODASI 69 m2

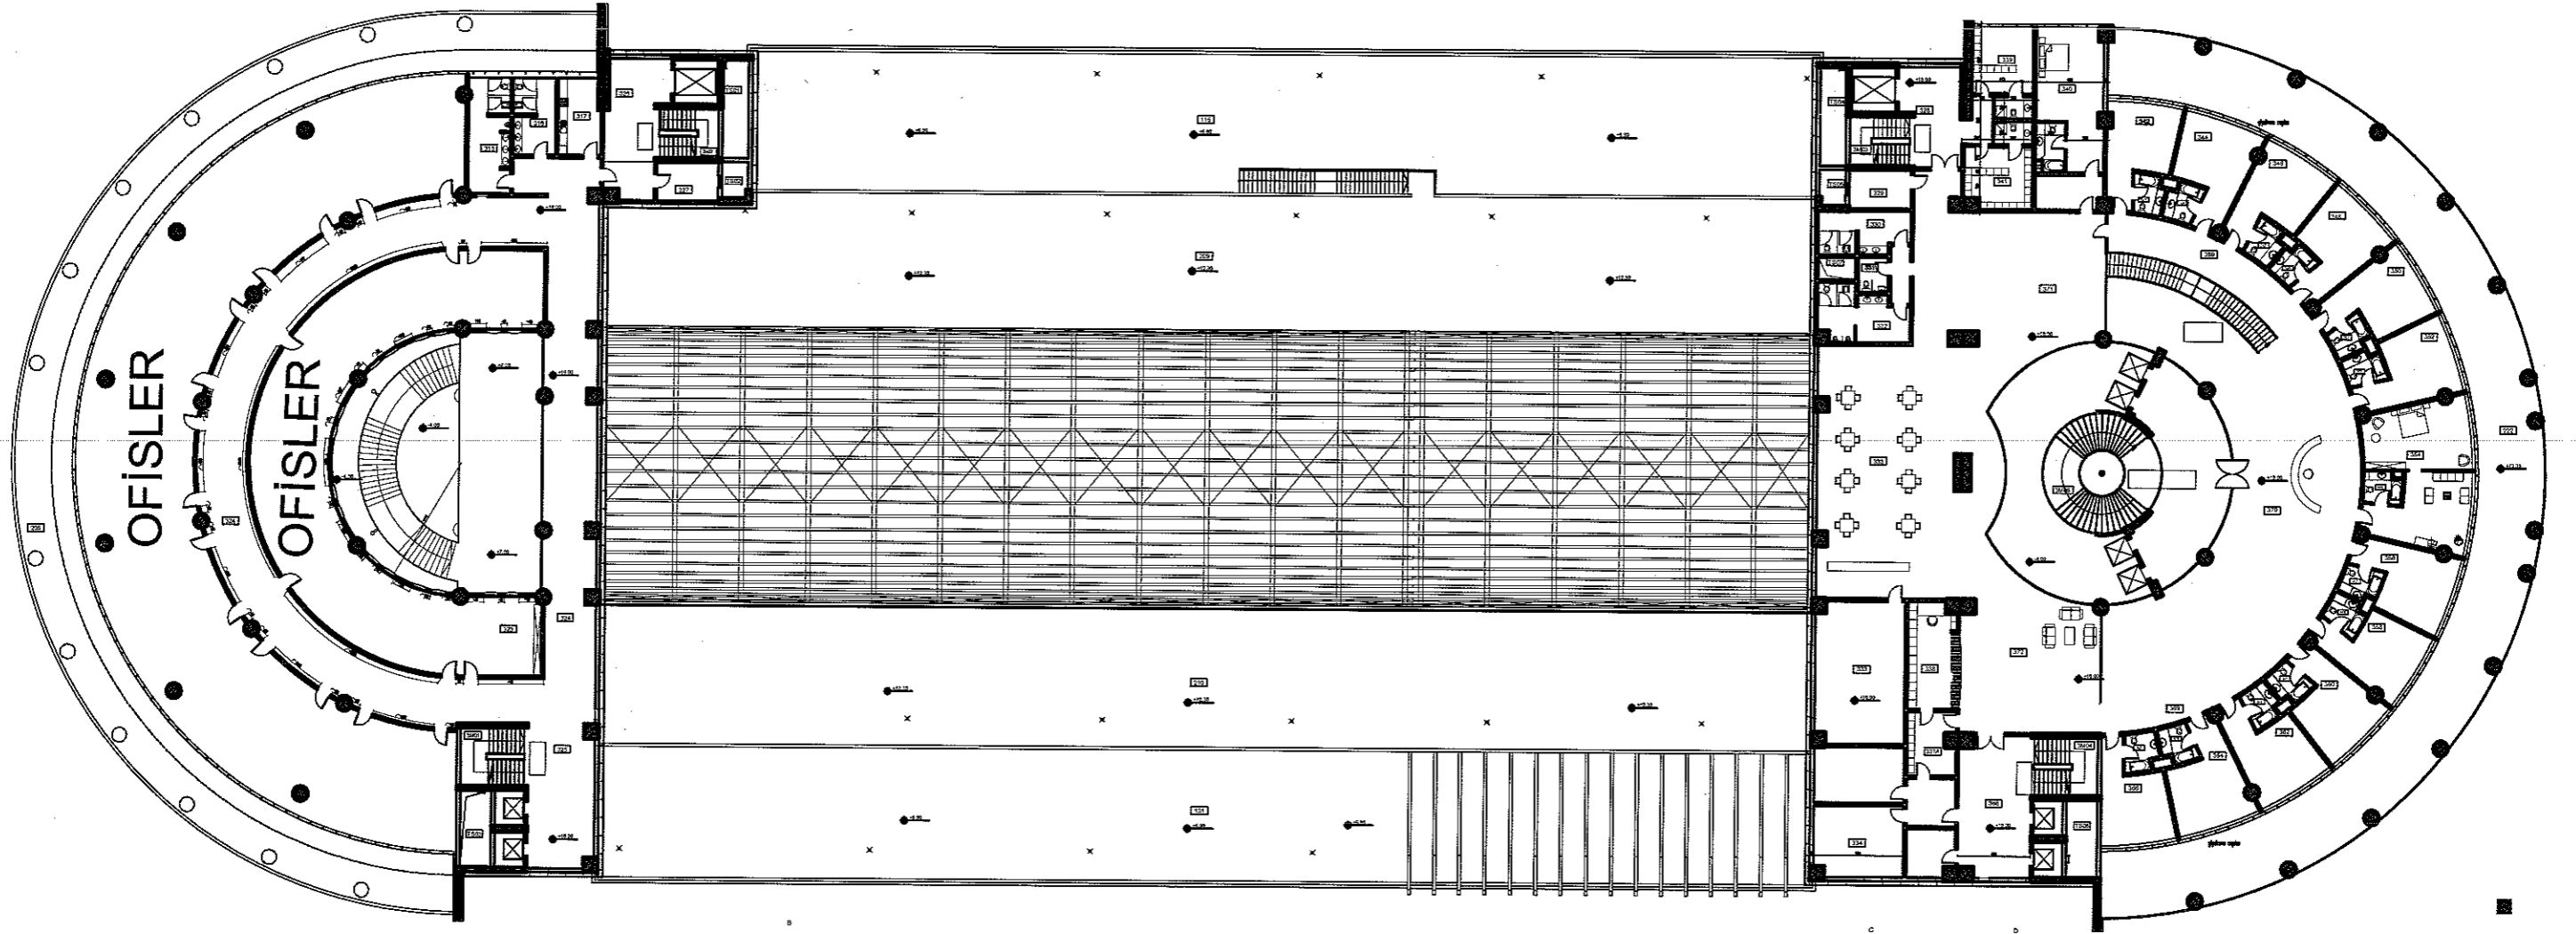

3. KAT PLANI