


21 Adet MİSAFİR HANE ODASI 33 m²

1 Adet MİSAFİR HANE ODASI 69 m²

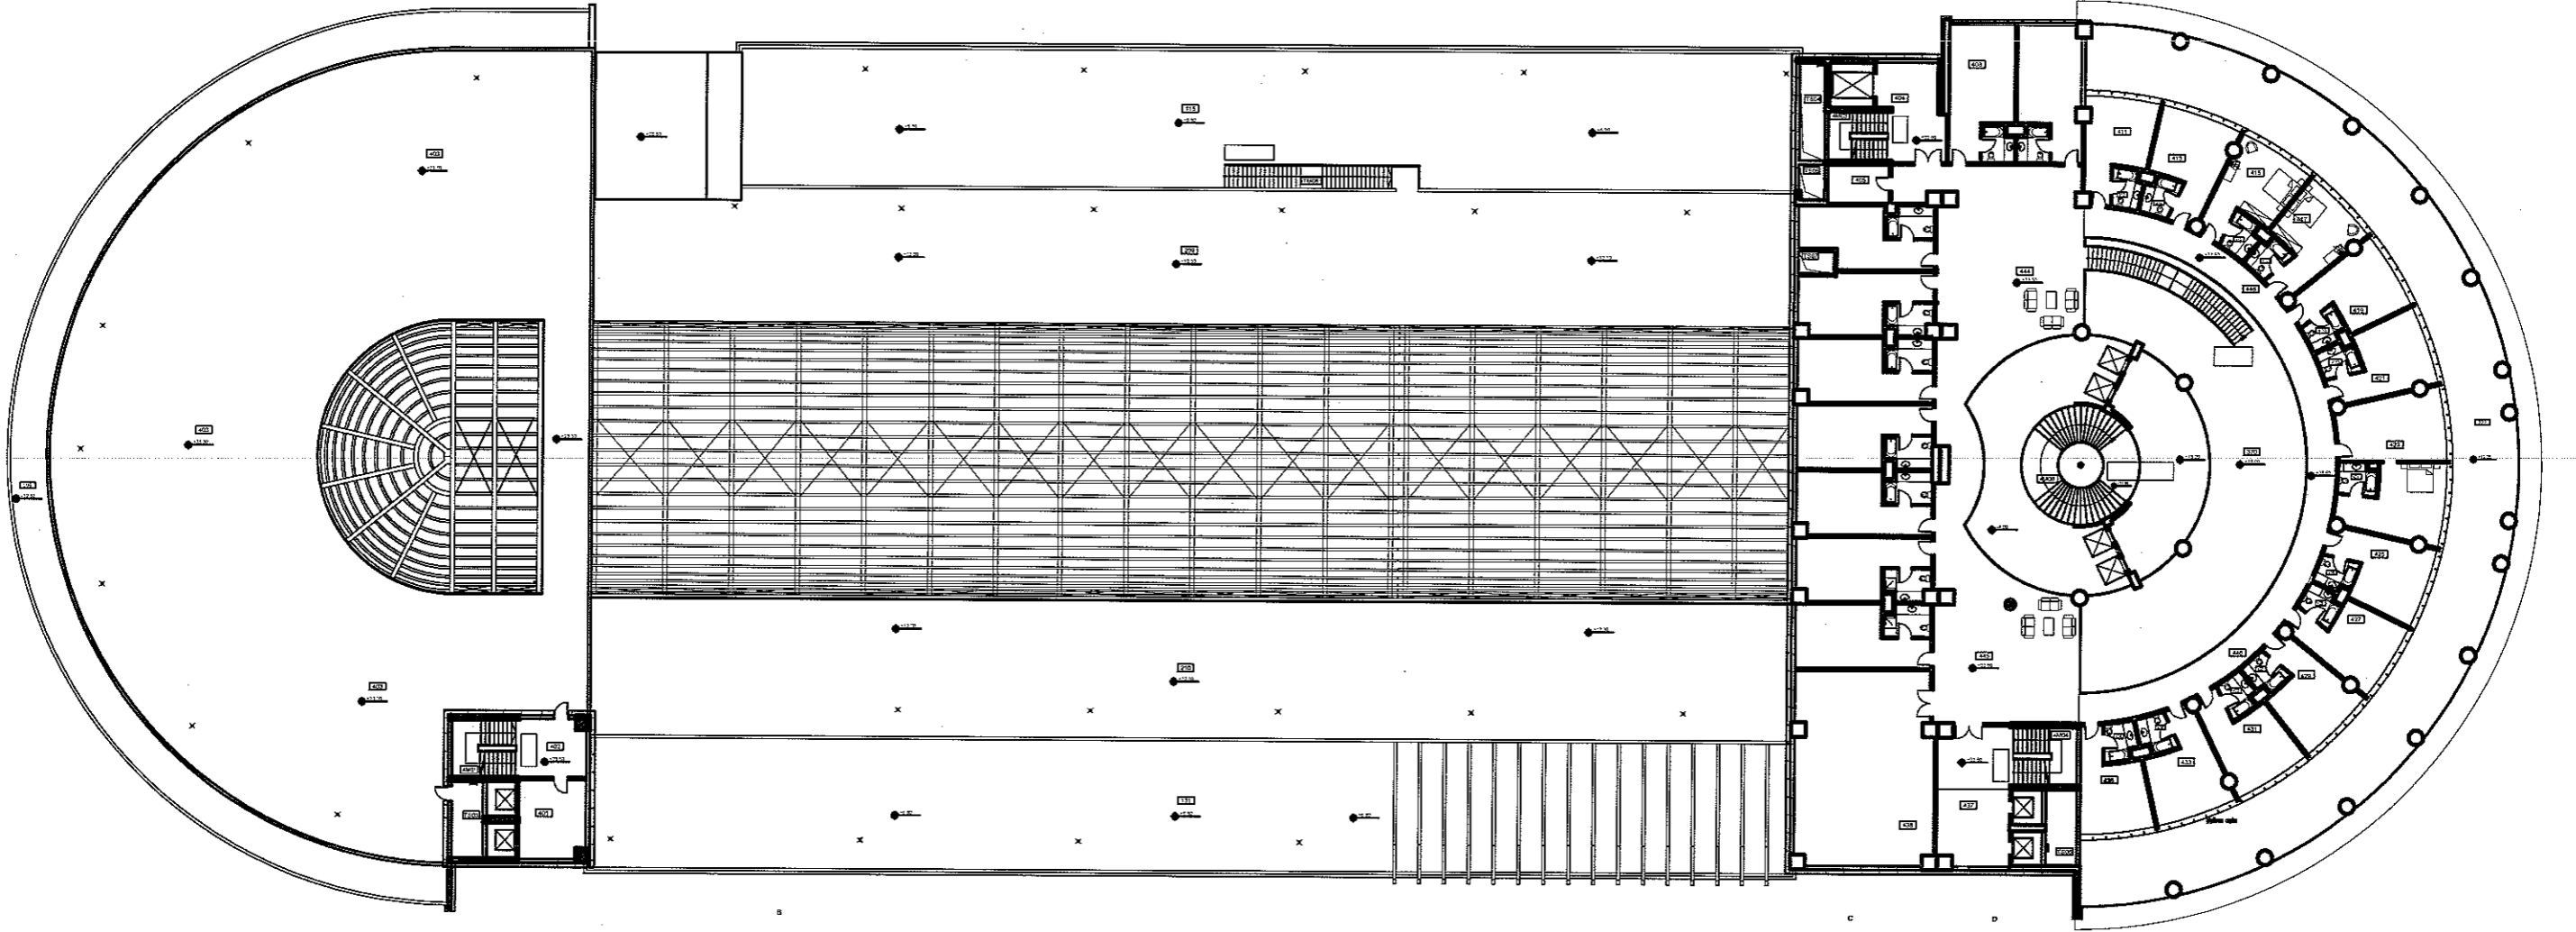

4. KAT PLANI